


NOTES

- 1.0 This drawing is to be read in conjunction with the Latest revisions of M A Howard Associates Ltd Drawing Nos. 32727/01, 02 & 04 and all current Architects drawings and specifications.
- 2.0 **DO NOT SCALE FROM THIS DRAWING.** All dimensions to be as per Architects drawings or by site measurement.

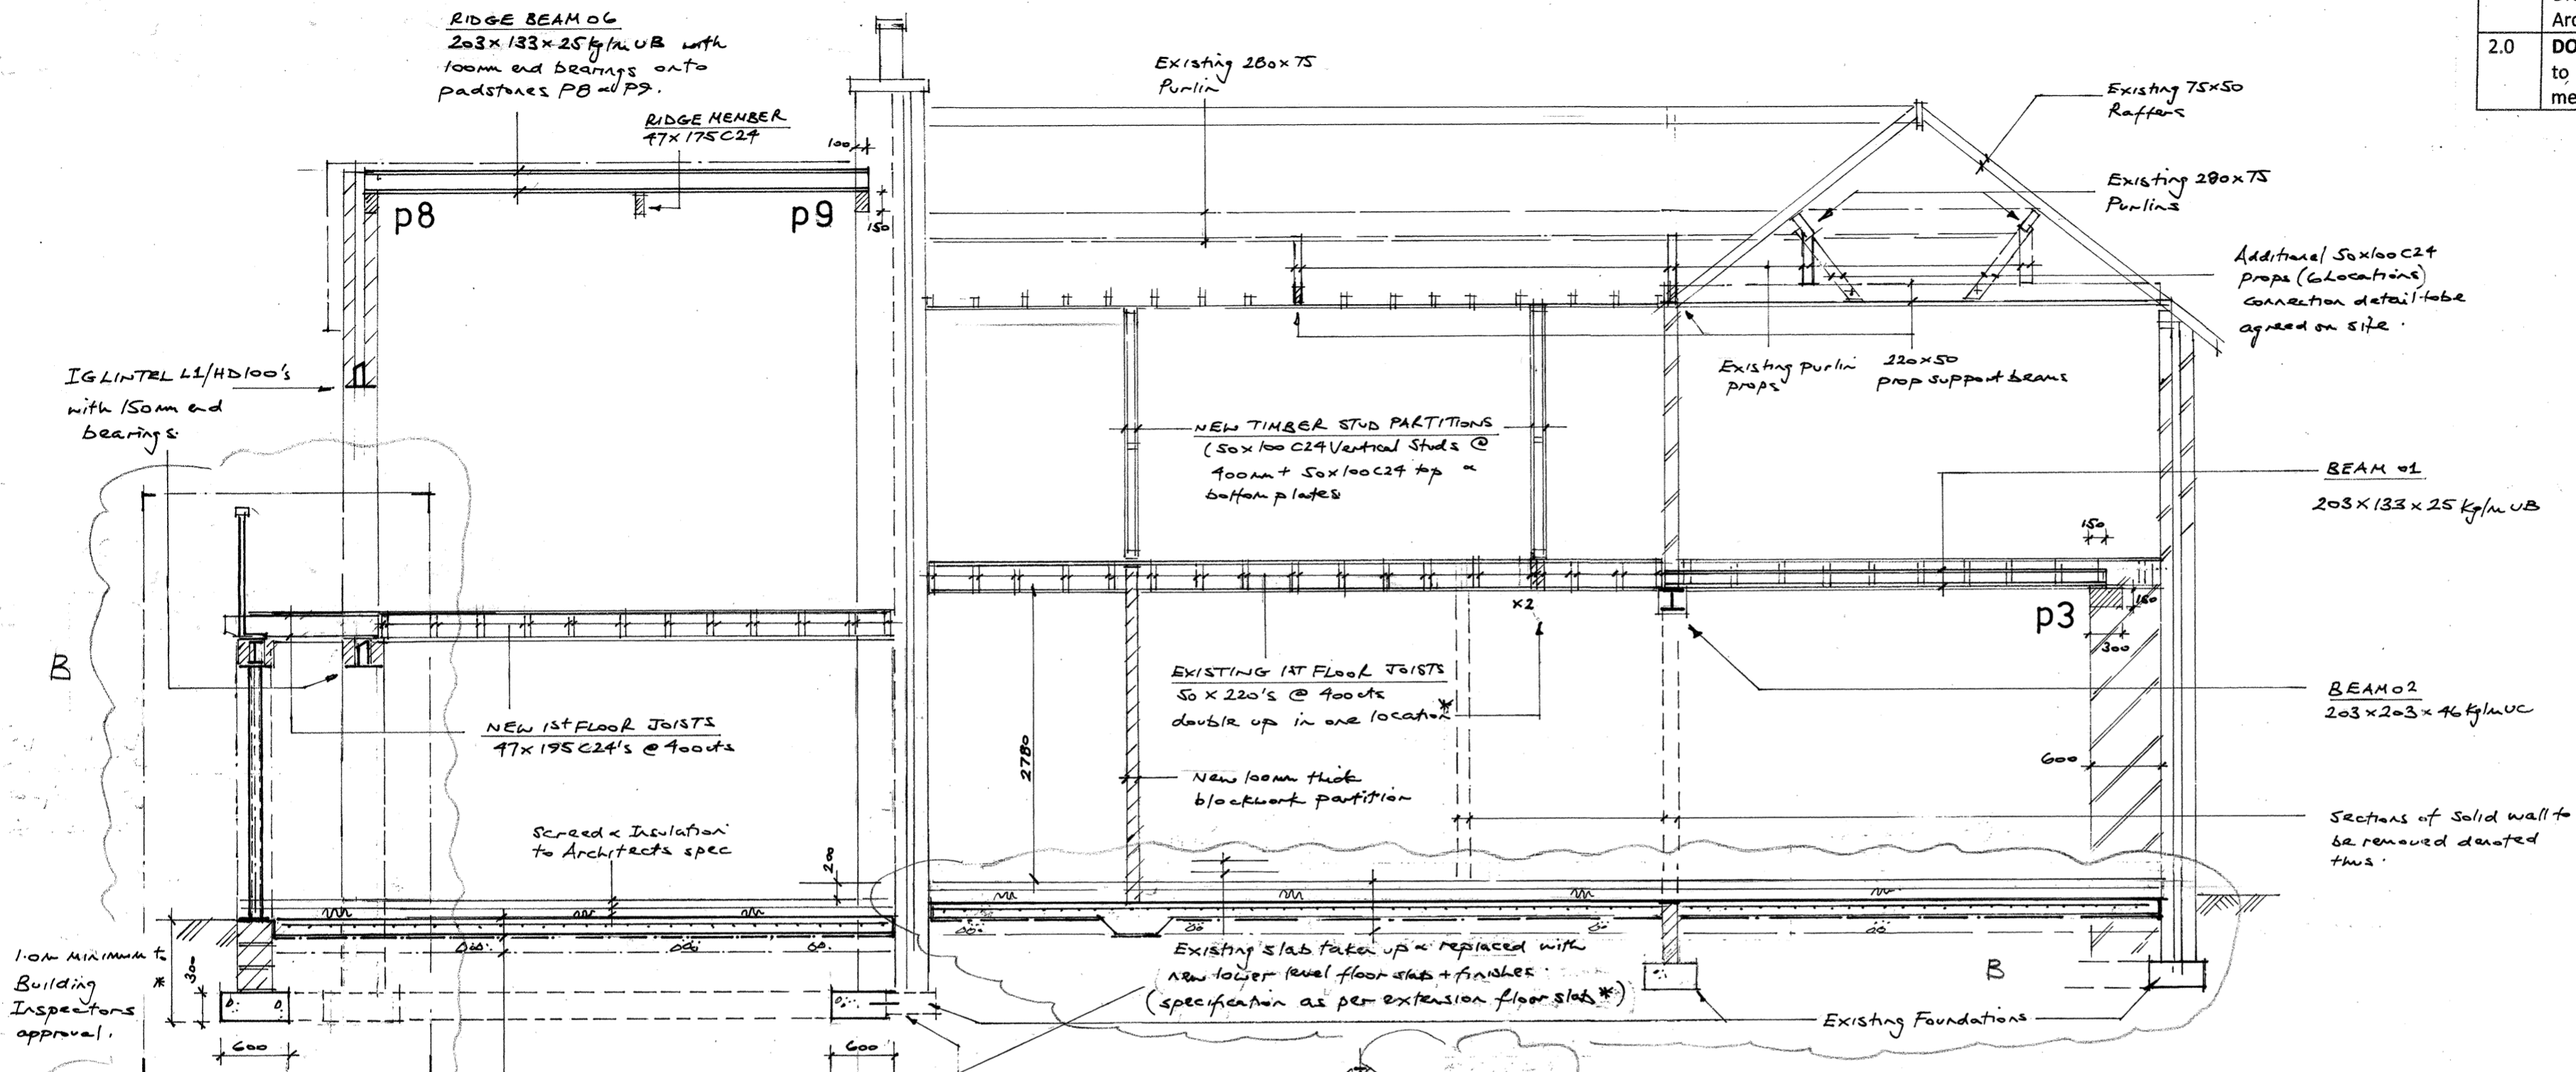


GROUND FLOOR SLAB *
 150mm thick Grade RC35 Concrete Slab reinforced with a layer of A252 Mesh with 25mm top cover. Slab laid on 1200 Gauge Polythene onto 150mm of sand blinded well compacted hardcore.

1.0m minimum Building Inspectors approval.

For Bay Structure see Sketch No 32727/sk01.

SECTION A-A (1:50)

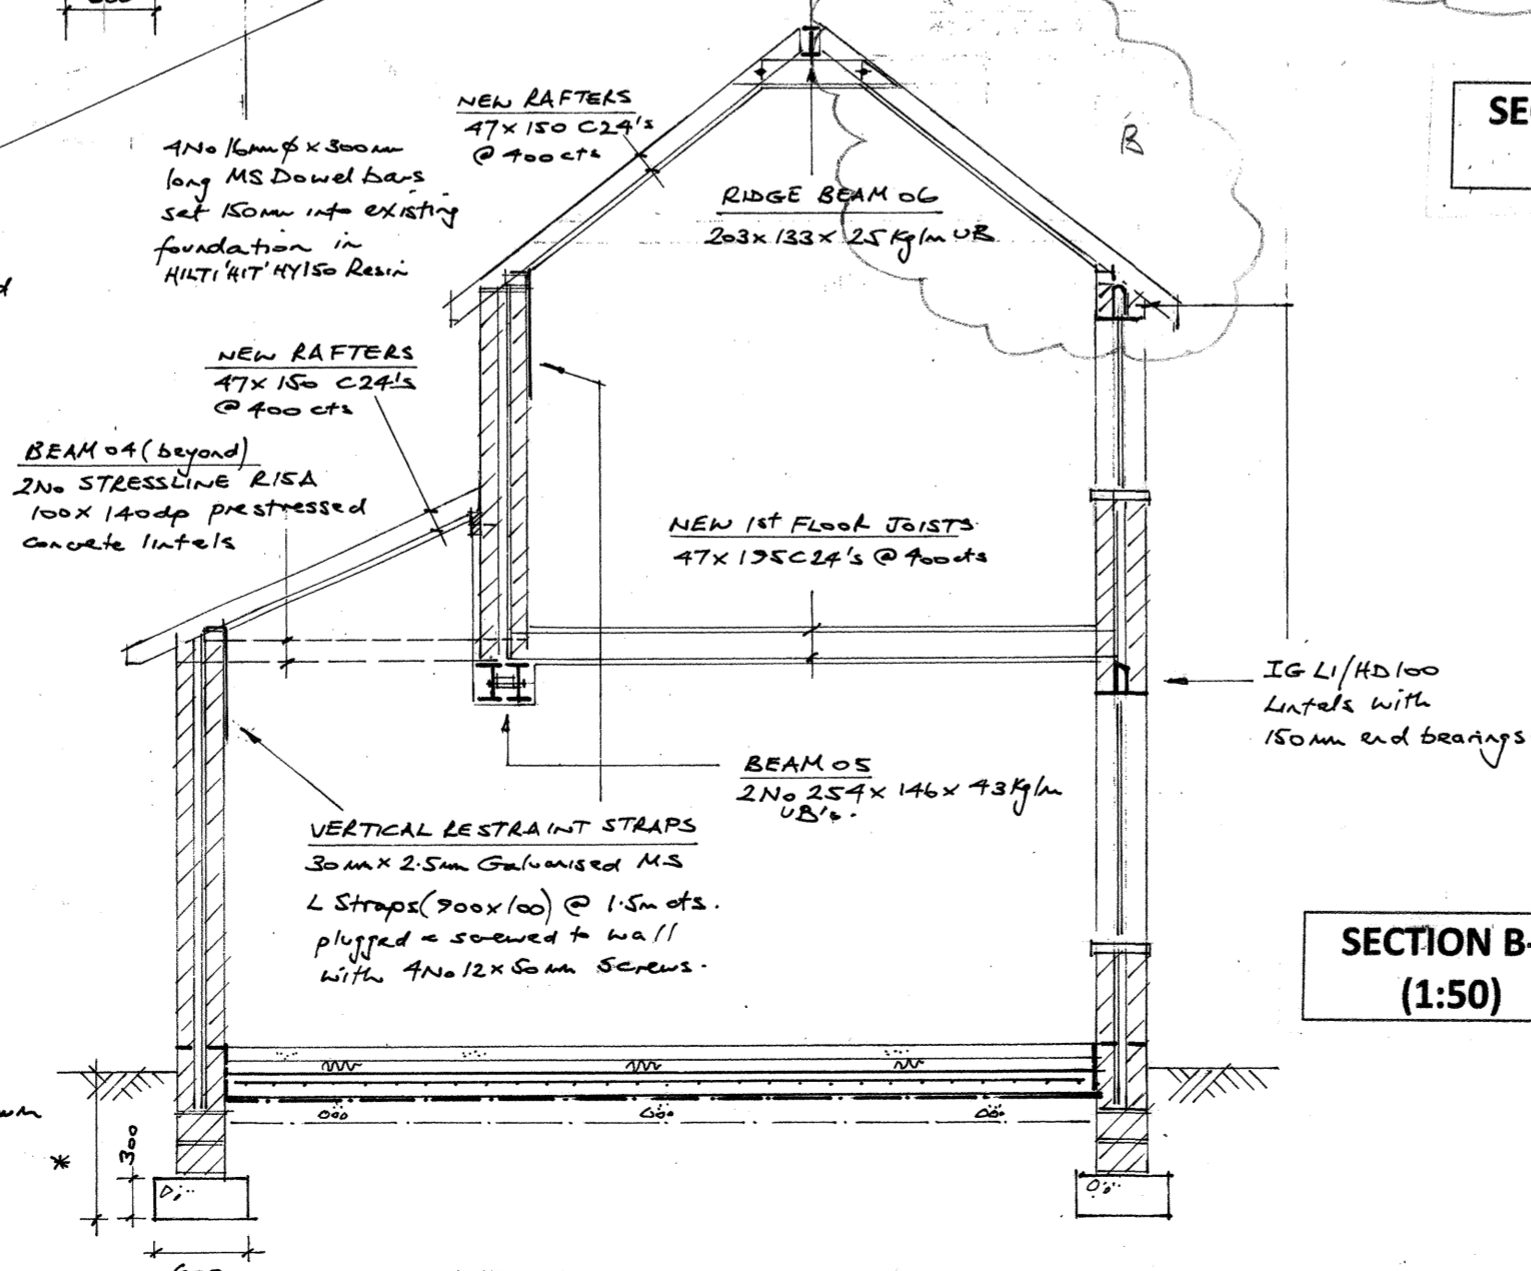

SECTION B-B (1:50)

B	1/4/14.	Existing slab replaced with lower level new slab + finishes. Bay structure notes added. Dormer structure removed.
A	23/10/13	Beam 01 - beam size corrected.

M. A. HOWARD ASSOCIATES LTD
 Consulting Civil & Structural Engineers

188, Bedminster Down Road
 BRISTOL, BS13 7AF

Tel (0117) 949 6749
 e-mail: mark@mahoward.co.uk

Client: CHARLES & JOANNA CRITCHETT

Job: ORCHARD HOUSE, WILD COUNTRY LANE, BARROW GURNEY BS48 3SE - Proposed Alterations & Extensions

Drawing Title: SECTION A-A & B-B (Scale @ A2 1:50)

Drawing No. 32727/03 B Oct 2013