




**PLAN ON ROOF STRUCTURE  
(1:50)**

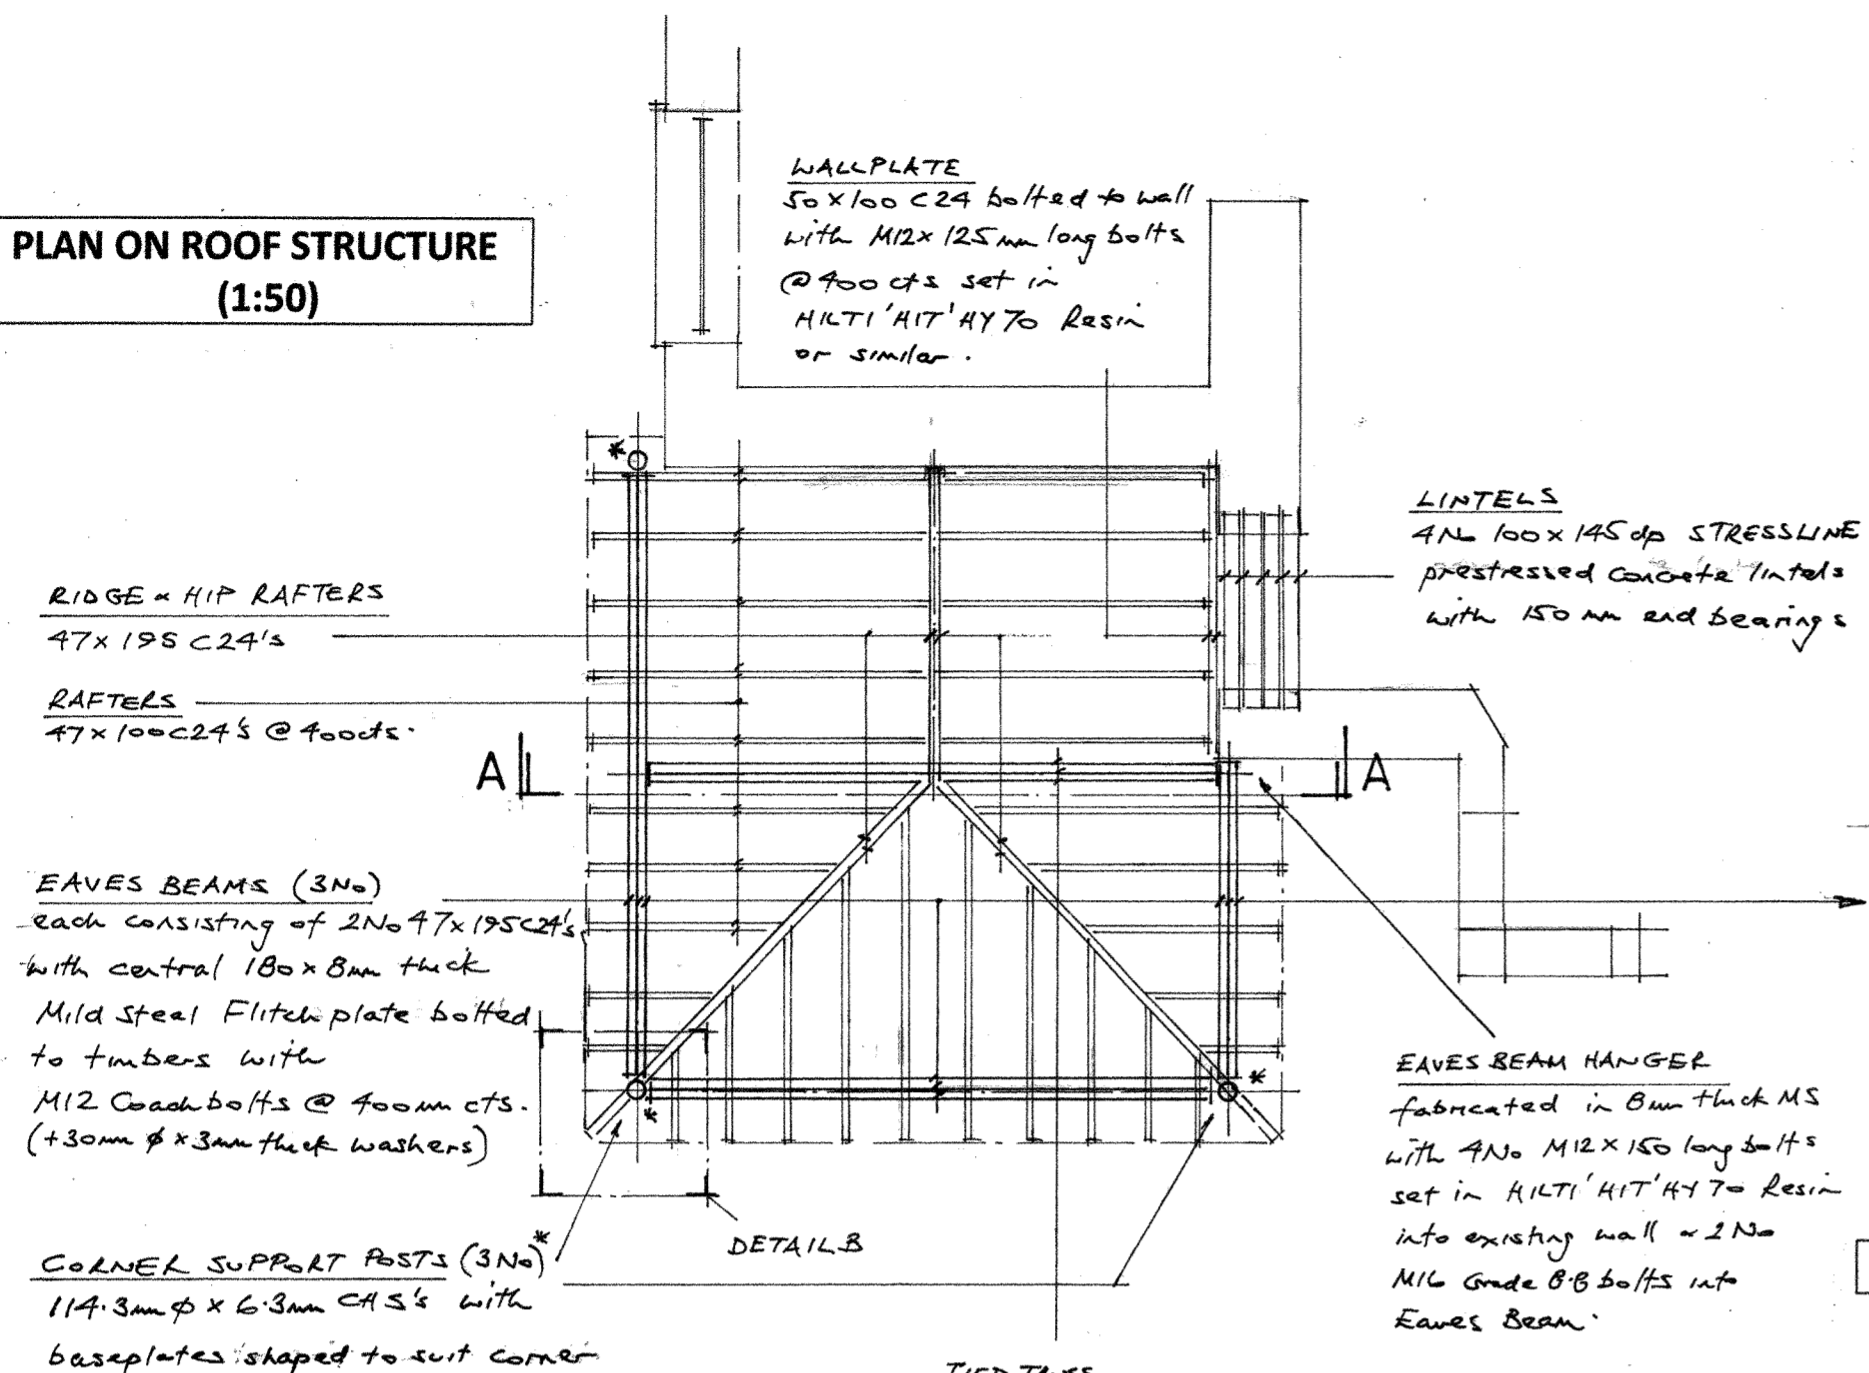


**DETAIL A (1:5)**

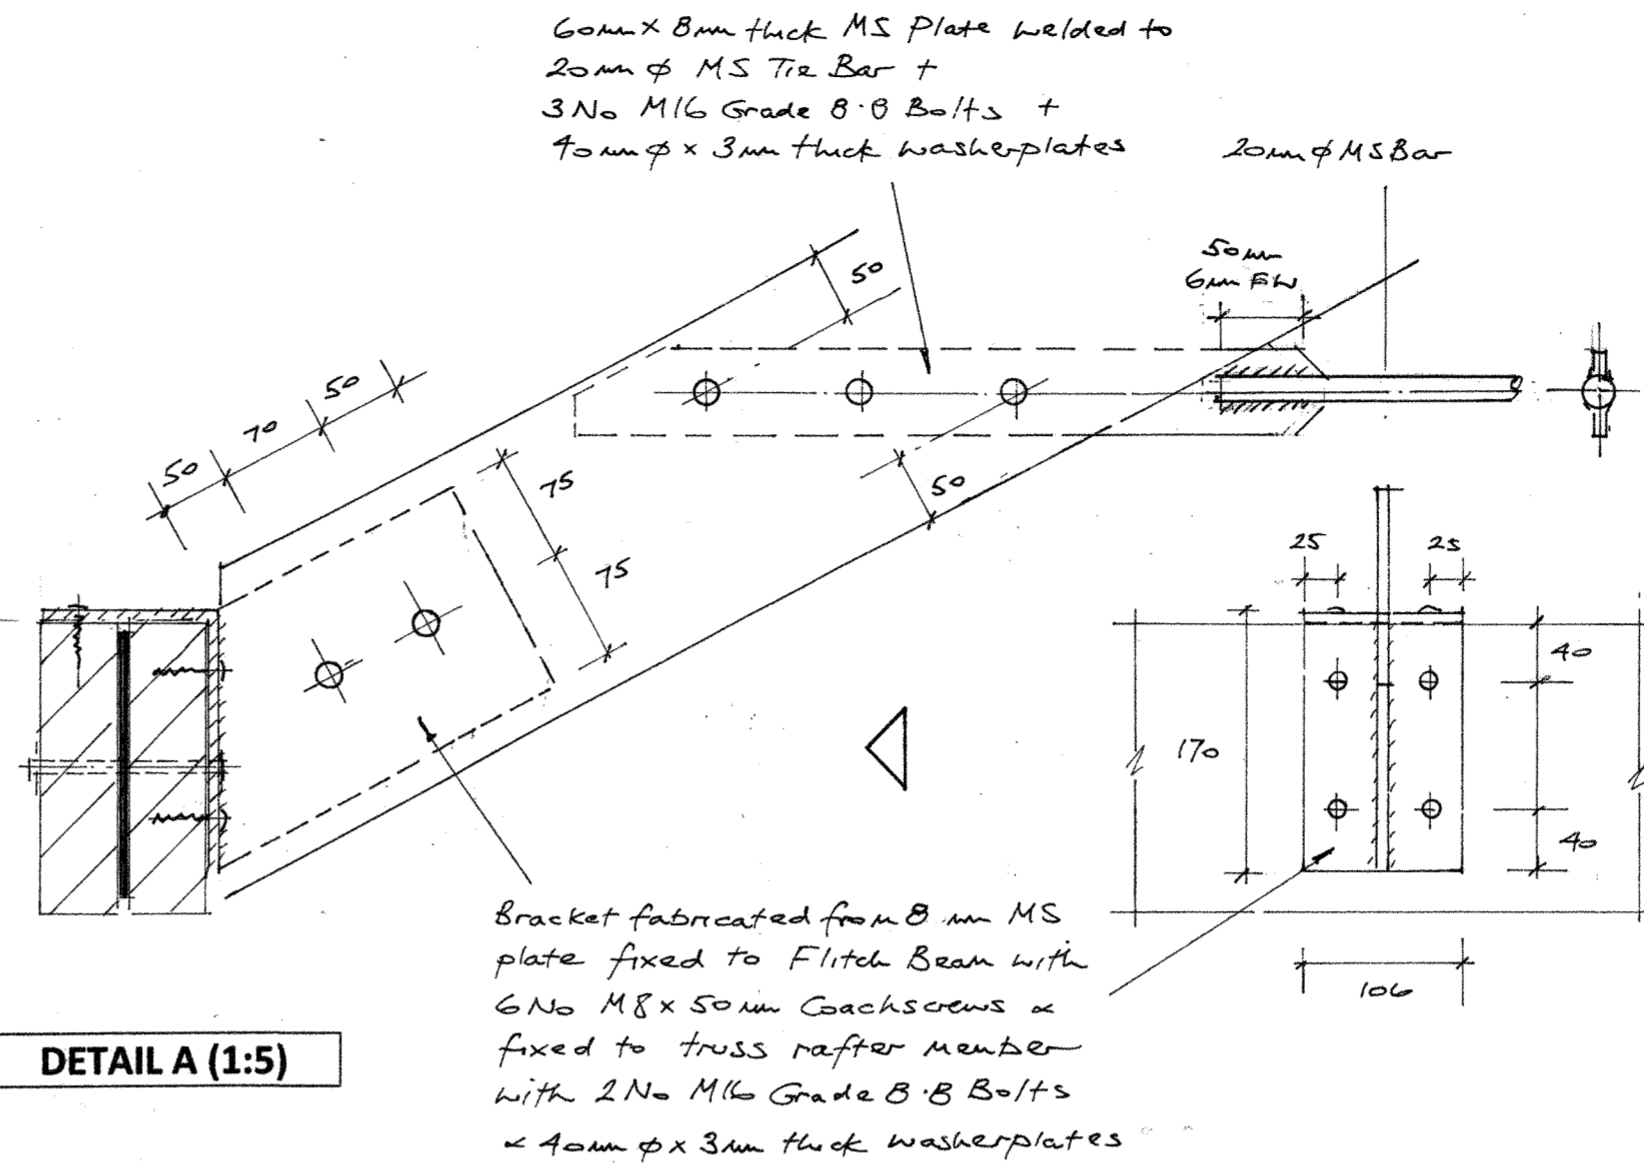

**DETAIL B (1:5)**

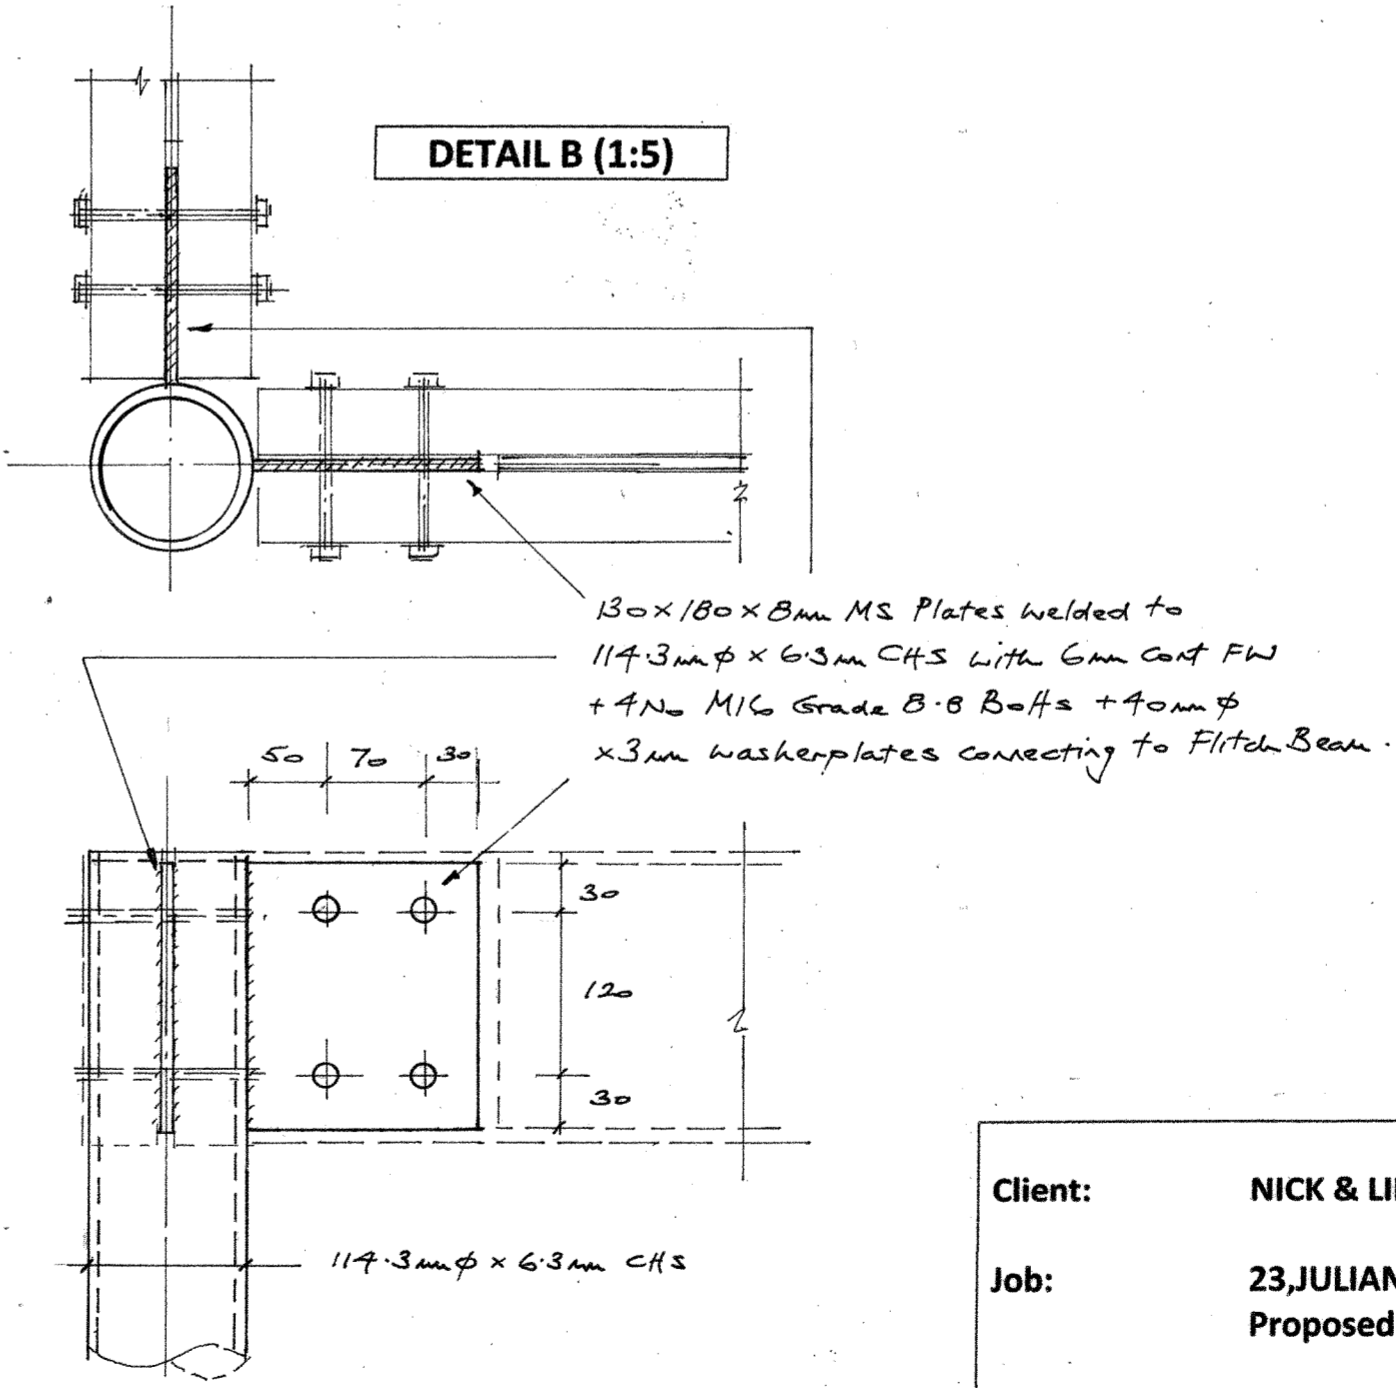

**SECTION A-A  
(1:20)**

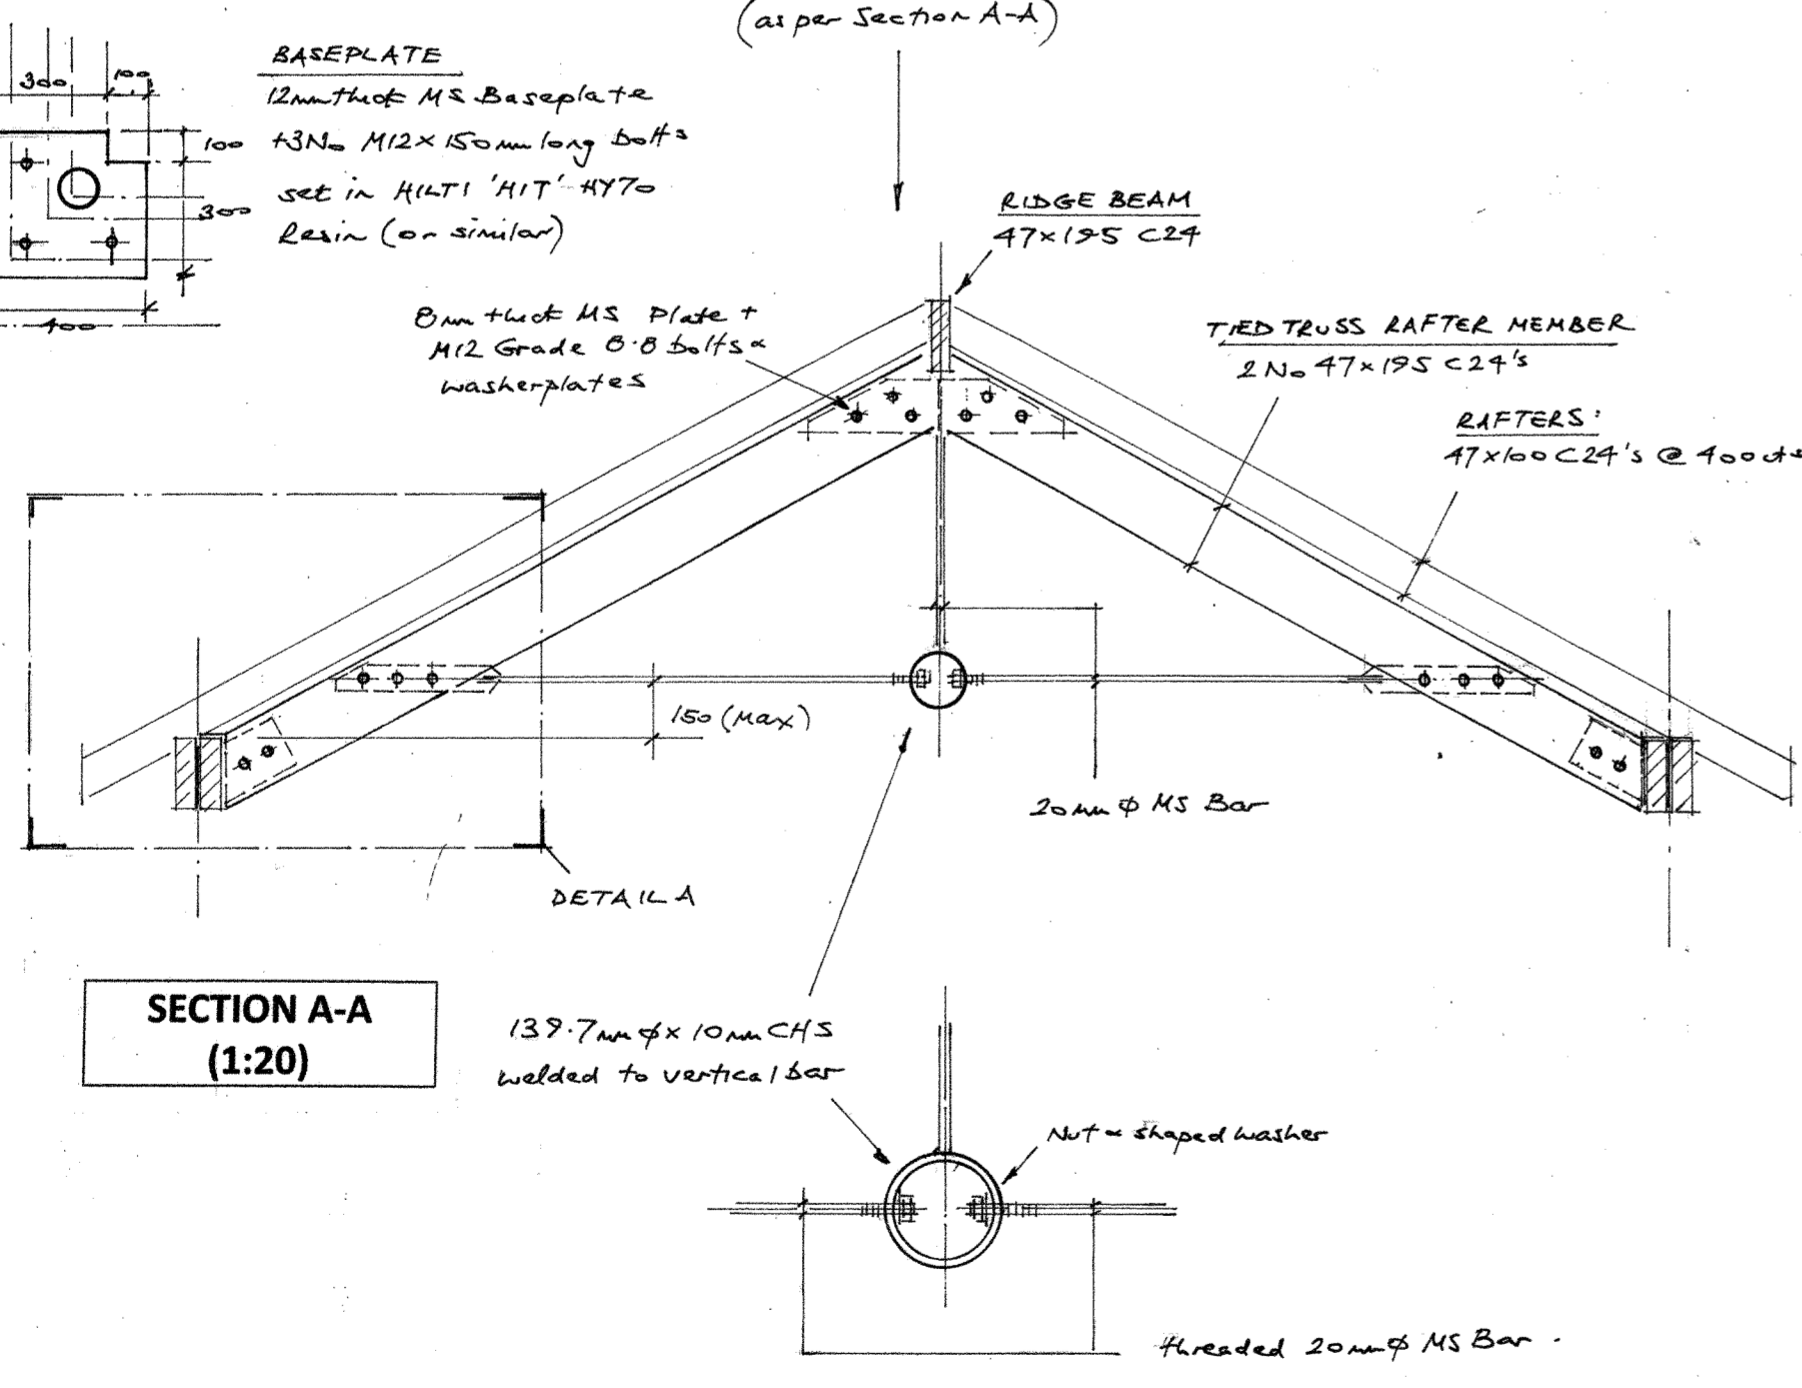

**NOTES.**

1.0	DO NOT SCALE FROM THIS DRAWING. All dimensions to be confirmed by Architect or by site measurement.
2.0	STEELWORK - to be grade S275, blast cleaned in accordance with Clause 720 of BS7079 Part A1, preparation grade SA2.5, shop primed with high build zinc phosphate (dry film thickness 75 microns).

**M. A. HOWARD ASSOCIATES LTD**  
Consulting Civil & Structural Engineers

188, Bedminster Down Road  
BRISTOL, BS13 7AF

Tel (0117) 949 6749  
e-mail: mark@mahoward.co.uk

**Client:** NICK & LIINA HALSEY

**Job:** 23, JULIAN ROAD, SNEYD PARK, BRISTOL BS9 1JZ  
Proposed Hall Floor Extension

**Drawing Title:** STRUCTURAL WORKS

**Drawing No:** 32767/1

July 2014